

for Integration and Collaborative working
"Gweitho'n well gyda'n gilydd"
"Working better together"

COPYRIGHT
 CARMARTHENSHERE COUNTY COUNCIL RETAINS COPYRIGHT OF THIS DRAWING.
 This drawing must not be copied, reproduced or altered in any way, without the written permission of Carmarthenshire County Council.

DO NOT SCALE THIS DRAWING.
 It is the contractor's responsibility to verify all dimensions on site prior to proceeding with the works. All figured metric dimensions are to be worked to wherever expressly annotated. Such dimensions, unless expressly noted otherwise, are to be taken as structural, and therefore due allowances should be made for plaster, finishes, etc.


Any discrepancies between drawings and the manifested site works are to be verified and cooperated with Carmarthenshire County Council before implementation.

READ ALL DRAWINGS AS ONE
 Always ensure that the latest editions, or revisions, of ALL drawings are used at all times. If in doubt, please contact the allocated Carmarthenshire County Council person responsible for that project.

Drawings are to be read in conjunction with the latest editions, or revisions, of all other relevant details and schedules.

Where any contradiction or uncertainty arises between the drawings and / or the schedule of works, it is the contractor's responsibility to seek verification from Carmarthenshire County Council before proceeding. No claims will be met by Carmarthenshire County Council where the contractor continues work in absence of such confirmation.

NOT FOR SITE PURPOSES
 This drawing is a general arrangement plan only, and is not intended for site purposes.

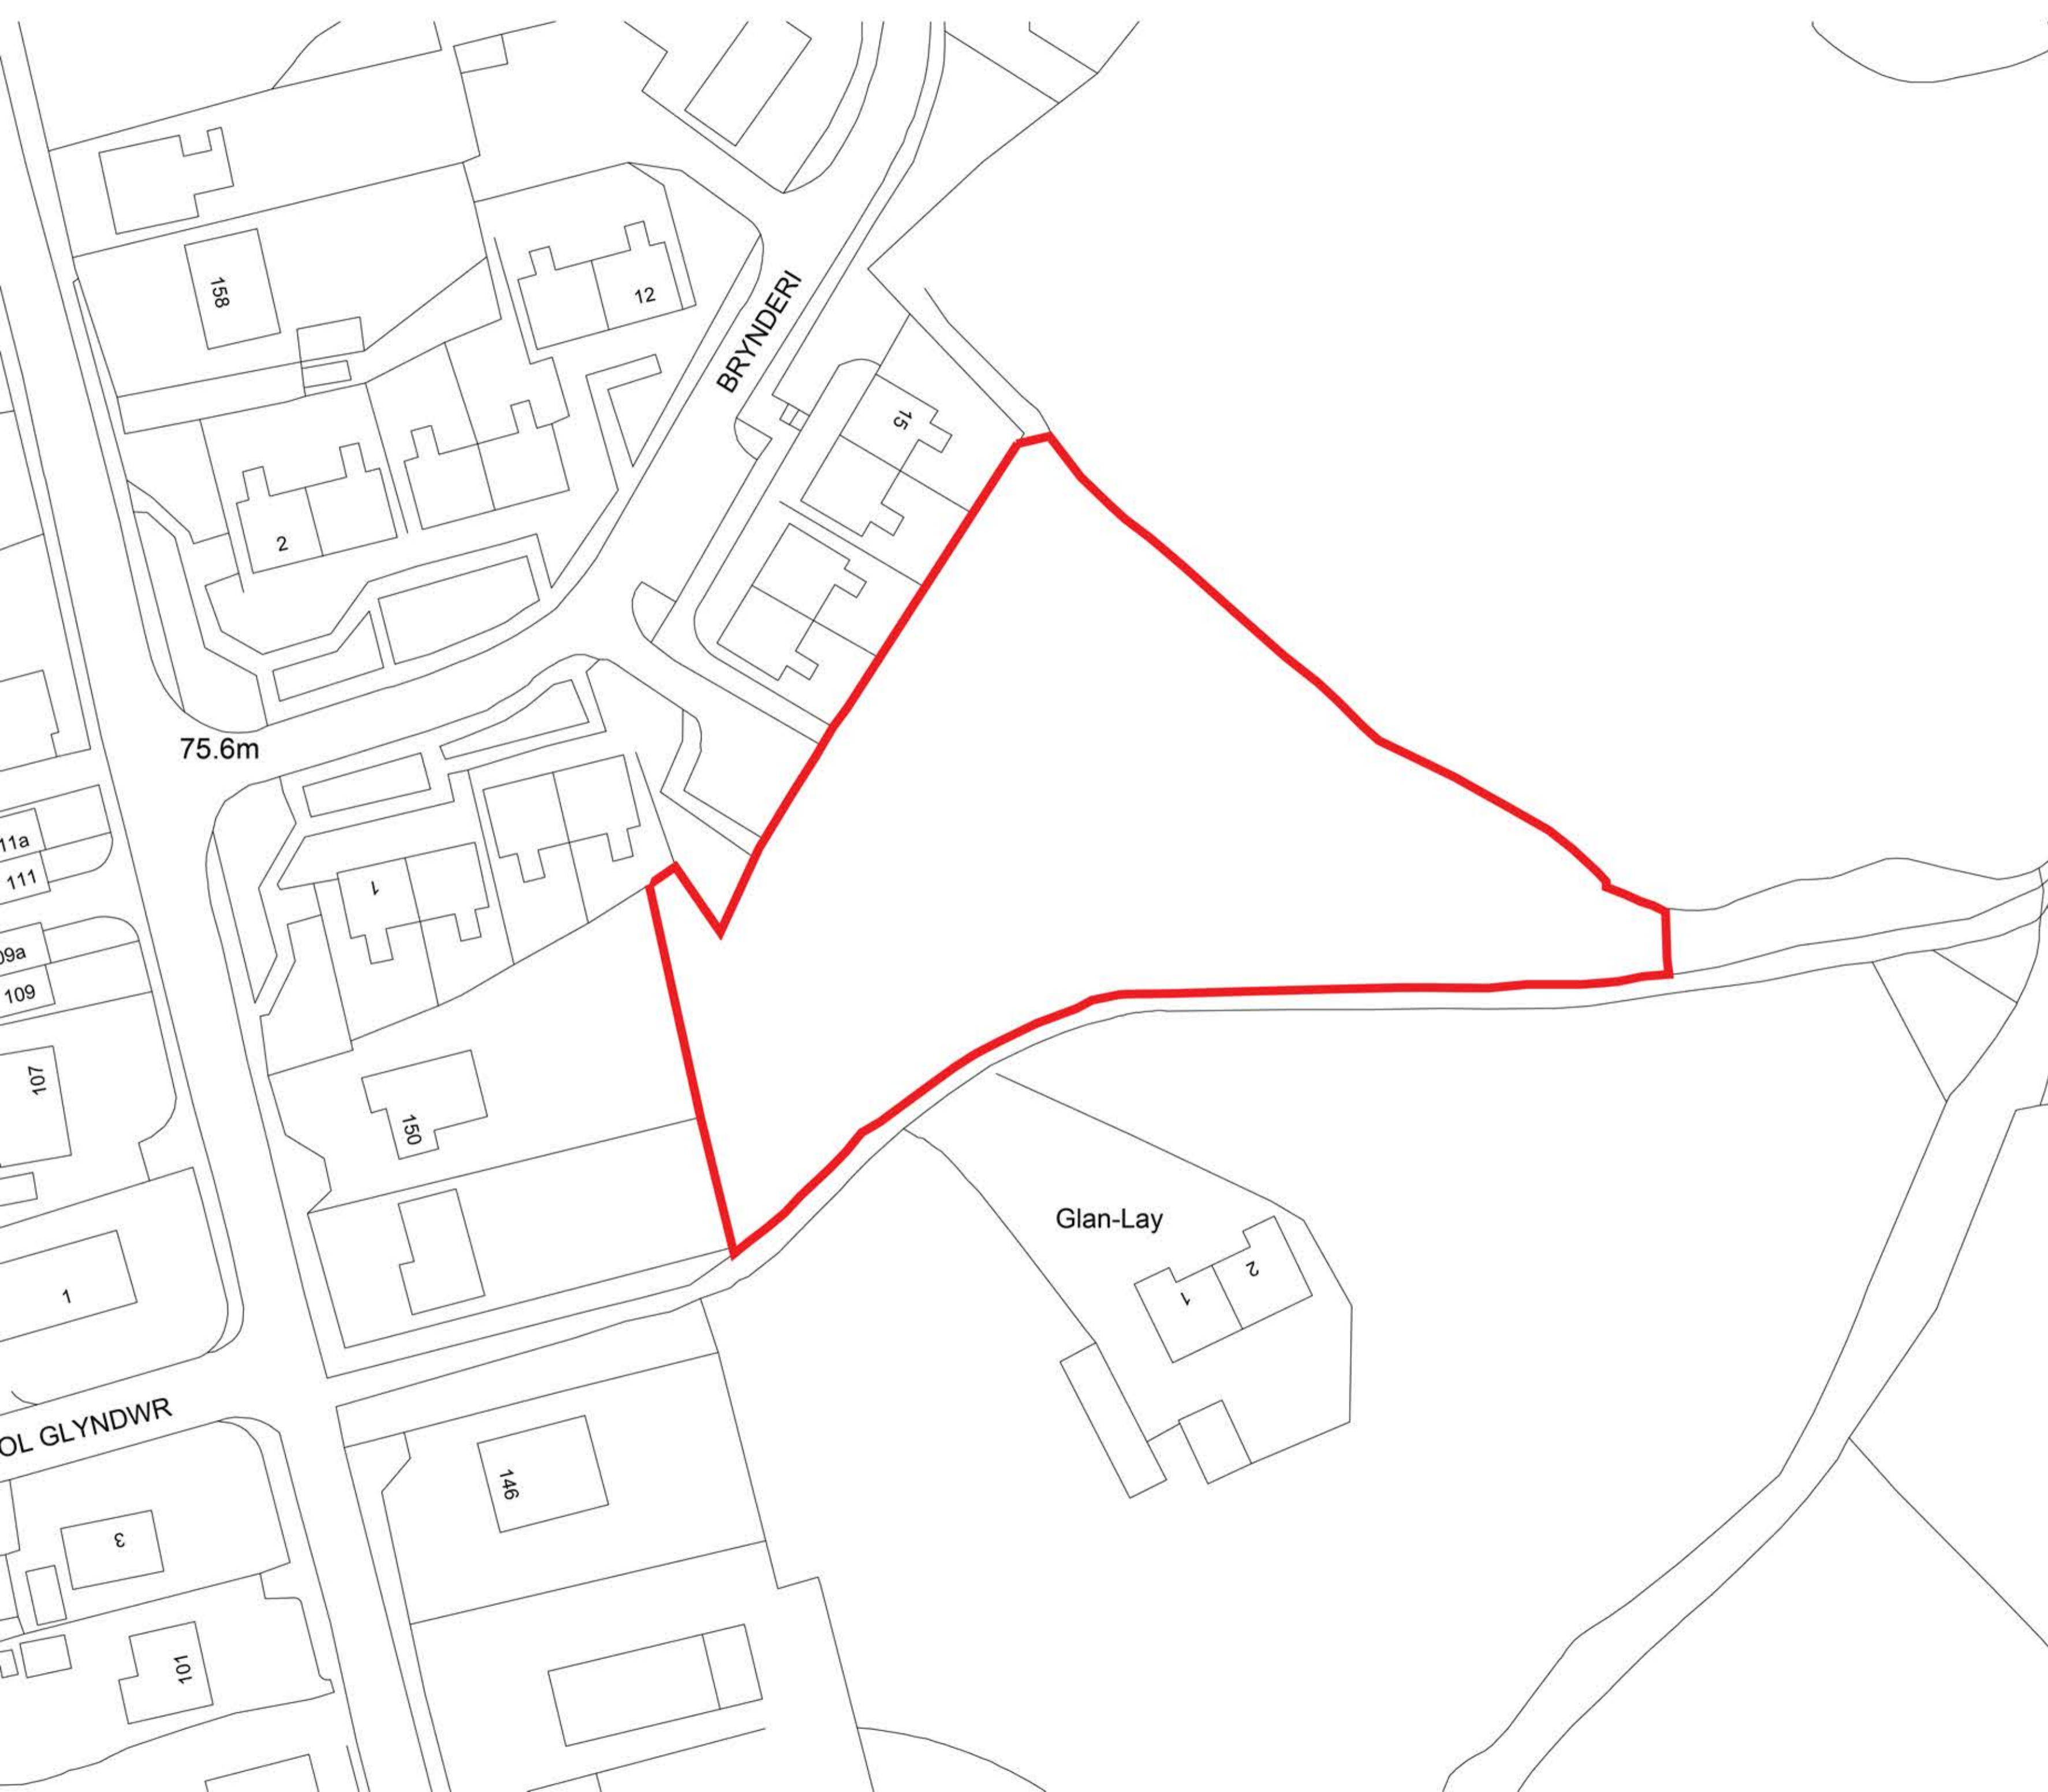

CLIENT & PLANNING ISSUE		Date	
A	Details		Date
Number	Amendment Details		Date
Drawing Type			
Tender			
Drawing Title			
Site Plan			
Drawn	RJ	Scales: (as A2)	
Date	July 19	<input type="checkbox"/> 1:1	<input type="checkbox"/> 1:2
Approved	KD	<input type="checkbox"/> 1:5	<input type="checkbox"/> 1:10
		<input type="checkbox"/> 1:20	<input type="checkbox"/> 1:50
		<input type="checkbox"/> 1:100	<input type="checkbox"/> 1:200
		<input type="checkbox"/> 1:500	<input type="checkbox"/> 1:1000
		<input type="checkbox"/> 1:1250	<input type="checkbox"/> 1:2500
		<input type="checkbox"/> Other	
Drawing Number		842-118-CCC-A-DR-001	
Client			
Housing & Public Protection Carmarthenshire County Council			
Job No			
Land at Brynderi, Pontlets, Carmarthen			
R. Workman, Bsc(Hons), Dip. DBE Cylarwyddwr Gwasanaethu Technegol / Director of Technical Services			
© 2014 Carmarthenshire County Council			
DN-F-001 1:00 30-4-14			
H. Harris, M.R.I.C.S. Rhodri Dylunio a Proiectau Eiddo / Property Design & Projects Manager			
Block 3, Parc Myrddin, Richmond Terrace Carmarthen, Carmarthenshire, SA31 1HQ			
Tel: 01267 228370			

Site Plan