


County Borough of Blaenau Gwent
 Building Regulation Approval may be
 required prior to work commencing.

**PLANNING CONTROL
 APPROVED**
 03 MAY 2018

NEIGHBOURHOOD SERVICES DIVISION
 PLANNING CONTROL SECTION
 28 MAR 2018

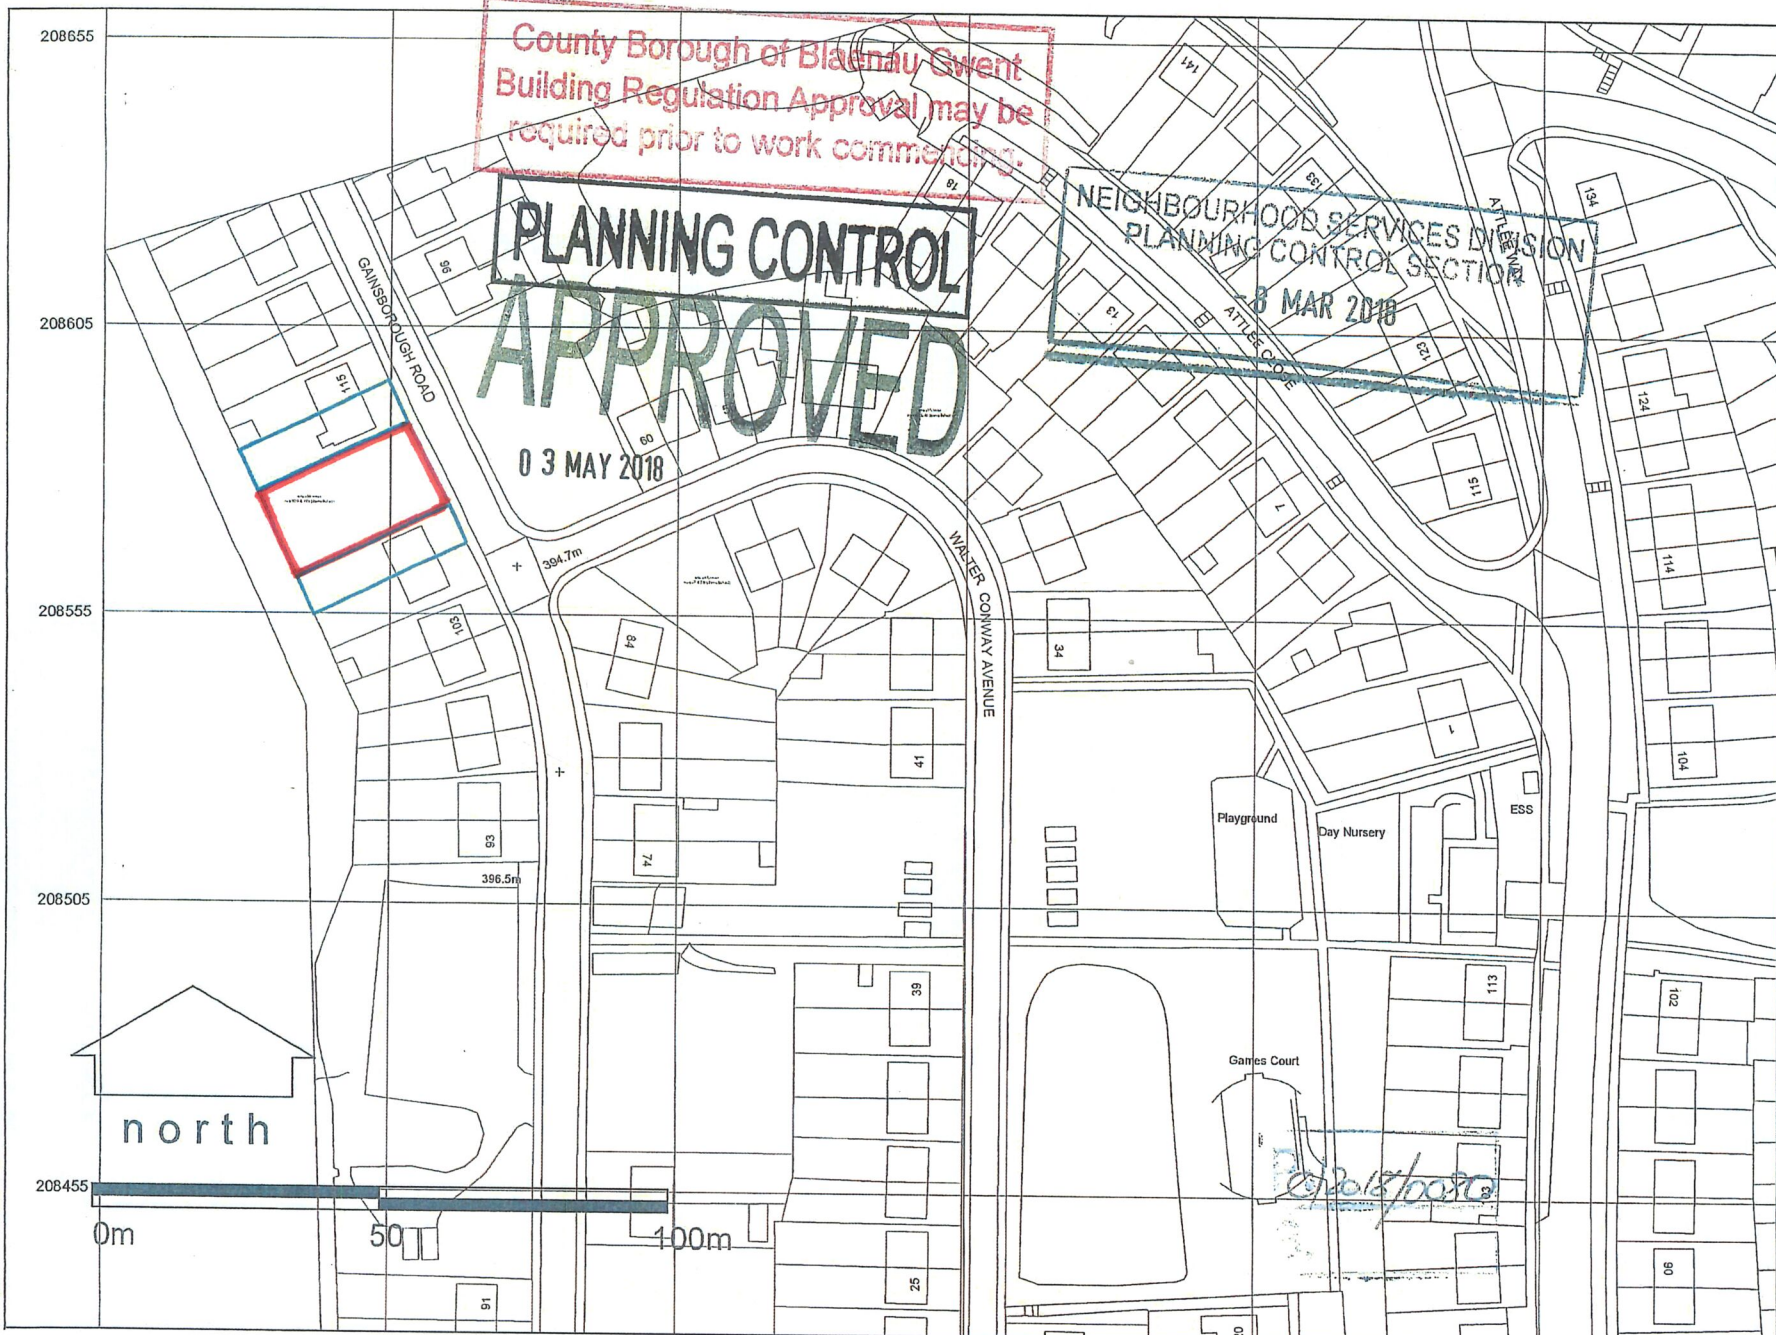

This drawing is copyright.
 All discrepancies in signed documents to be reported to the Architect.
 This drawing must not be scaled.
 All dimensions are to be checked on site.
 Detail and large scale drawings take precedence over this site plan.
 All materials and components to comply with current building regulations and CE marking requirements.
 All responsible Architects, Consultants, and specialist contractors to be consulted when reading this drawing.

AMENDMENTS		
REV. NO.	DESCRIPTION	DATE

PBA PETER BARNES & ASSOCIATES
 CHARTERED ARCHITECTS

Project
 Proposed Housing for
 Tai Calon at
 Cefn Golau,
 Tredegar.

Title
 Site Location Plan
 Site of nos. 109 & 111 (demolished)
 Gainsborough Road, ref: S25
 date 22.02.18
 scale 1:1250@A4 1800.P01
 drawn MG

Peter Barnes and Associates
 Chartered Architects
 Rhys House, James Street,
 Ebbw Vale, Gwent, NP23 6JG
 Tel: 01496 306406
 Fax: 01496 306868
 Cardiff-Brecon-Ebbw Vale