


NOTES

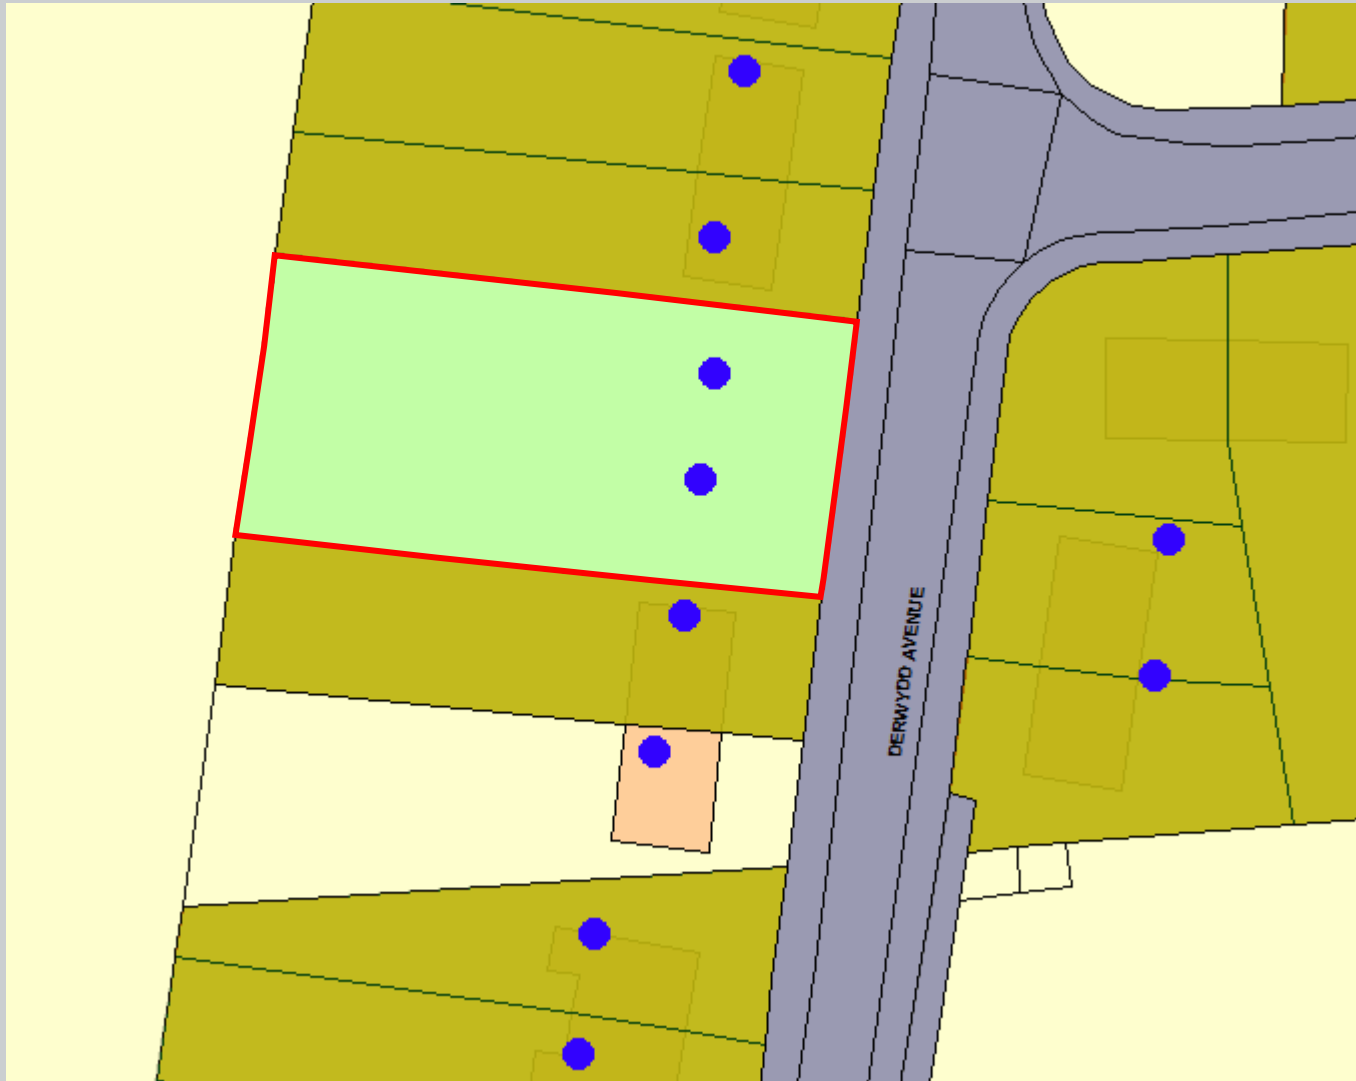

**Tai Tarian Ltd**

Ty Gwyn  
Brunel Way  
Baglan Energy Park  
Neath SA11 2FP

[www.taitarian.co.uk](http://www.taitarian.co.uk)

**Project:**

Land disposal

**Drawing Title:**

Land off Derwydd Avenue, Gwaun  
Cae Gurwen, Ammanford



Scale: 1:500

Drawing No: MLJ0249 11/10/2019