

County Borough of Blaenau Gwent  
 Building Regulation Approval may be  
 required prior to work commencing.

This drawing is copyright.  
 All discrepancies in figure dimensions to be reported to the Architect.  
 This drawing must not be scaled.  
 All dimensions are to be checked on site.  
 Detail and large scale drawings take precedence over smaller scale drawings.  
 All materials and components to comply with current British Standards, and all work to comply with current legislation and Code of Practice.  
 All appropriate Architects, Consultants and specialist drawings are to be considered when reading this drawing.

**PLANNING CONTROL**

**APPROVED**

03 MAY 2018

NEIGHBOURHOOD SERVICES DIVISION  
 PLANNING CONTROL SECTION

Games Court  
 08 MAR 2018

P/2018/00576  
 B.

AMENDMENTS		
REV NO.	DESCRIPTION	DATE




**PETER BARNES & ASSOCIATES**  
 CHARTERED ARCHITECTS

Project  
 Proposed Housing for  
 Tal Calon at  
 Cefn Golau,  
 Tredegar.

Title  
 Location Plan  
 Site of nos. 46 & 48 (demolished)  
 Walter Conway Ave. ref: S13

date 22:02:18  
 scale 1:1250@A4  
 drawn MG  
 issue 1793. P01

Peter Barnes and Associates  
 Chartered Architects  
 Rhys House, James Street,  
 Ebbw Vale, Gwent, NP23 6JG  
 Tel: 01495 306404  
 Fax: 01495 306868  
 Cardiff-Brecon-Ebbw Vale

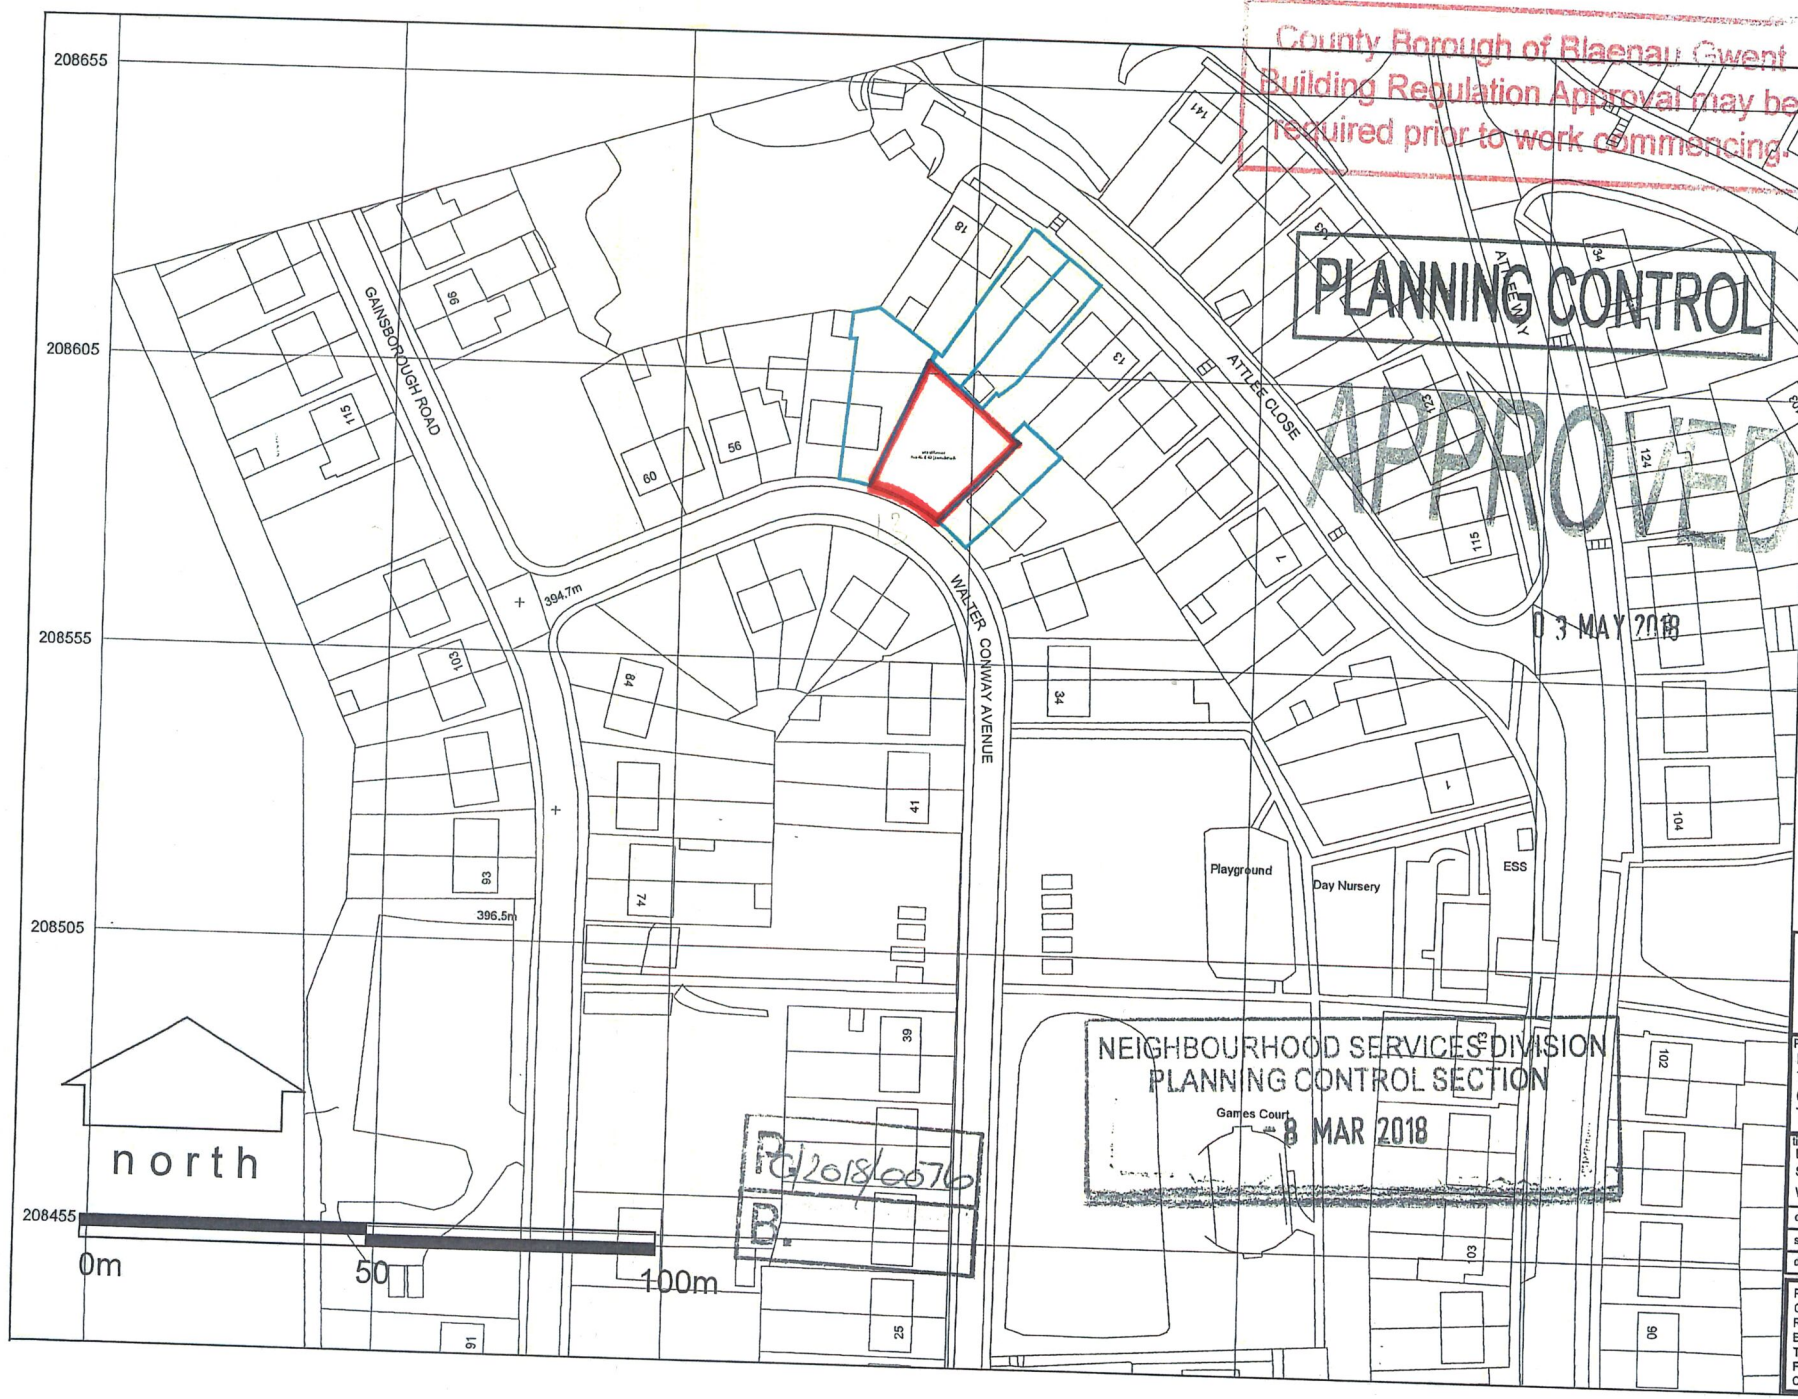

208655  
 208605  
 208555  
 208505  
 208455