
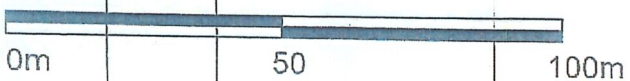


P.  
D. 2018/0057  
B.

County Borough of Blaenau Gwent  
Building Regulation Approval may be  
required prior to work commencing.

**PLANNING CONTROL  
APPROVED**

30 APR 2018

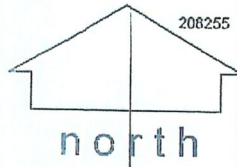

NEIGHBOURHOOD SERVICES DIVISION  
PLANNING CONTROL SECTION

- 8 MAR 2018

This drawing is copyright ©  
All measurements are to the centre of the wall unless otherwise stated.  
The drawings must be made to scale.  
All dimensions must be checked on site.  
The drawings must be checked on site.  
All ground and structure levels to be checked on site.  
All ground and structure levels to be checked on site.  
All ground and structure levels to be checked on site.

AMENDMENTS  
REV. DESCRIPTION

**PBA** PETER BARNES & ASSOCIATES  
CHARTERED ARCHITECTS

Project:  
Proposed Housing for  
Tai Calon at  
Cefn Golau,  
Tredegar.

Site  
Location Plan  
Site of former 37 - 51 (demolished)  
Gainsborough Rd. ref: S29  
date: 27.02.18  
scale: 1:1250@A4  
drawn: MG  
1804\_P01

Peter Barnes and Associates  
Chartered Architects  
Rhyw House, James Street,  
Ebbw Vale, Gwent, NP23 6JG  
Tel: 01495 306404  
Fax: 01495 305868  
Cardiff-Brecon-Ebbw Vale