


NOTES

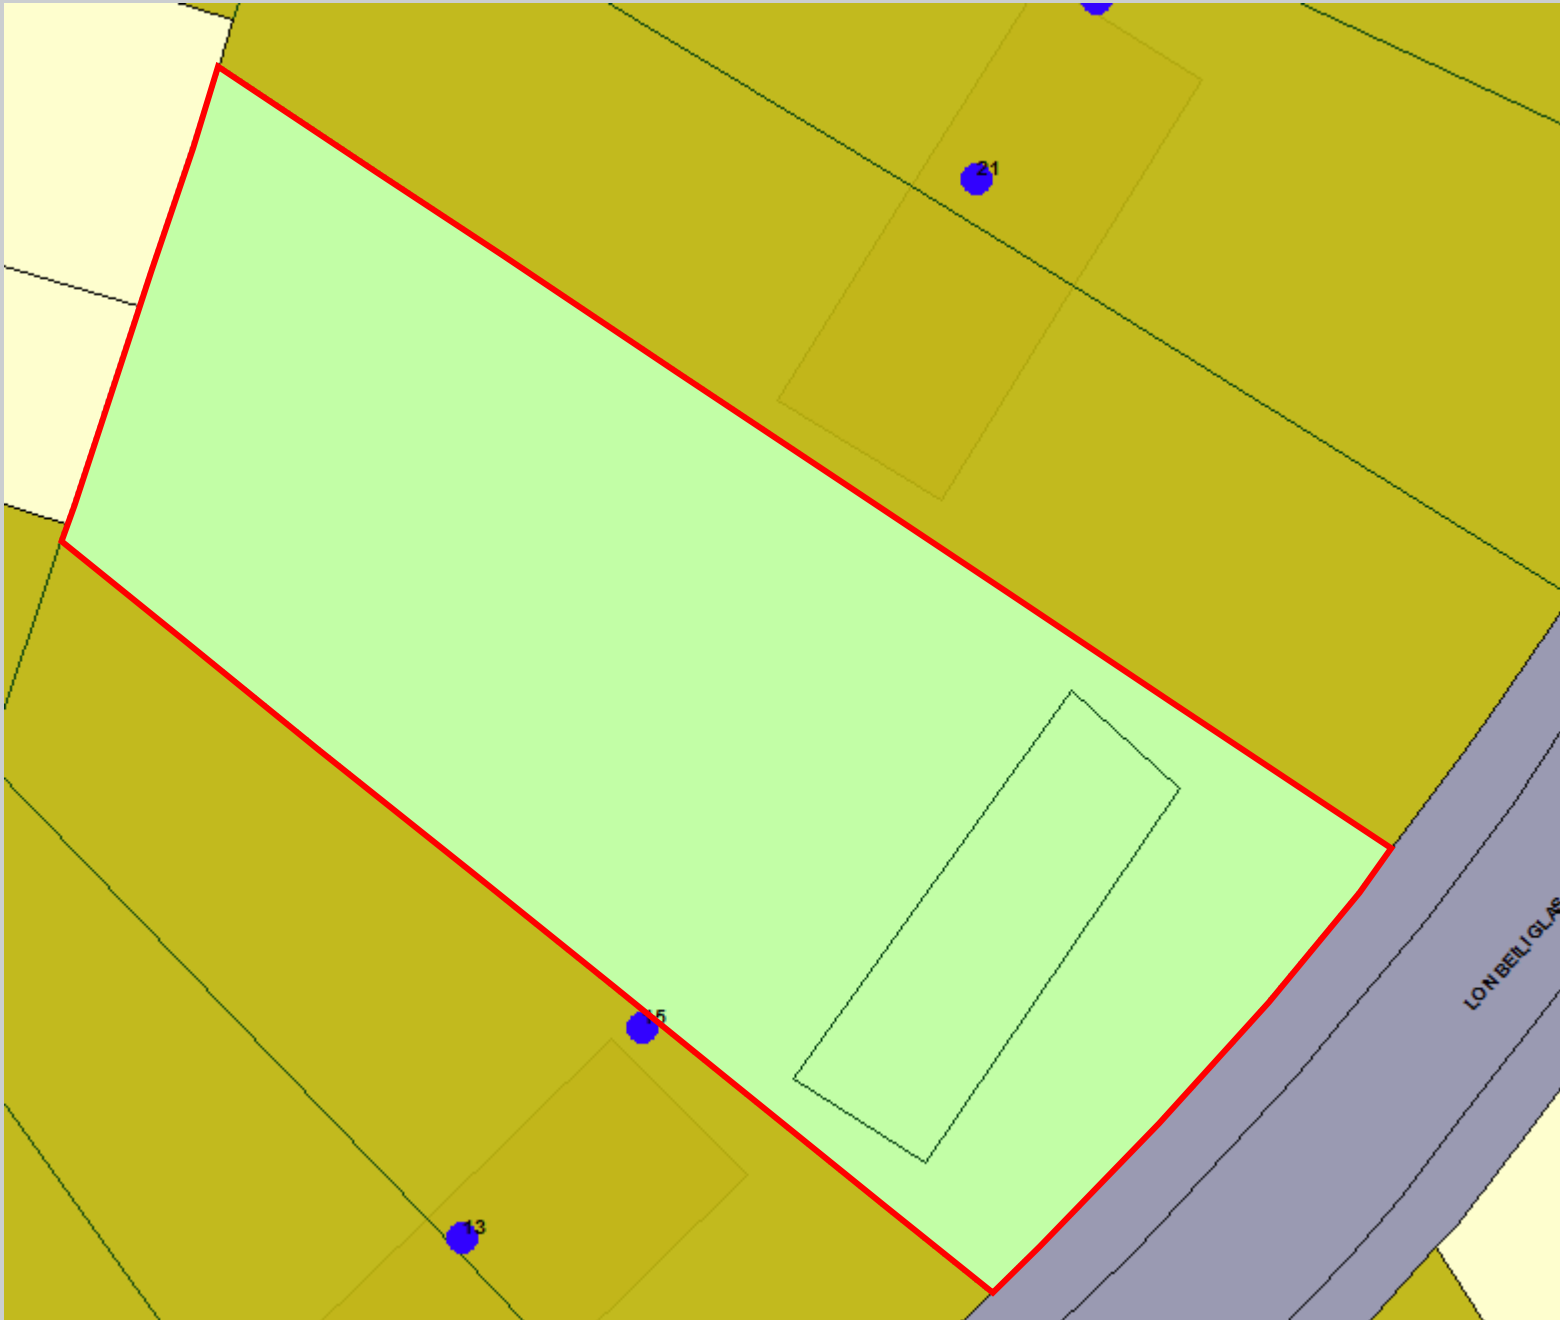

Tai Tarian Ltd

Ty Gwyn
Brunel Way
Baglan Energy Park
Neath SA11 2FP

www.taitarian.co.uk

Project:

Land disposal

Drawing Title:

Land at Lon Beili Glas, Gwaun Cae
Gurwen, Ammanford, SA18 1PN



Scale: 1:250

Drawing No: MLJ0258 08/01/2020